


雍明苑 Yung Ming Court

B 座1樓平面圖
Block B 1/F Floor Plan

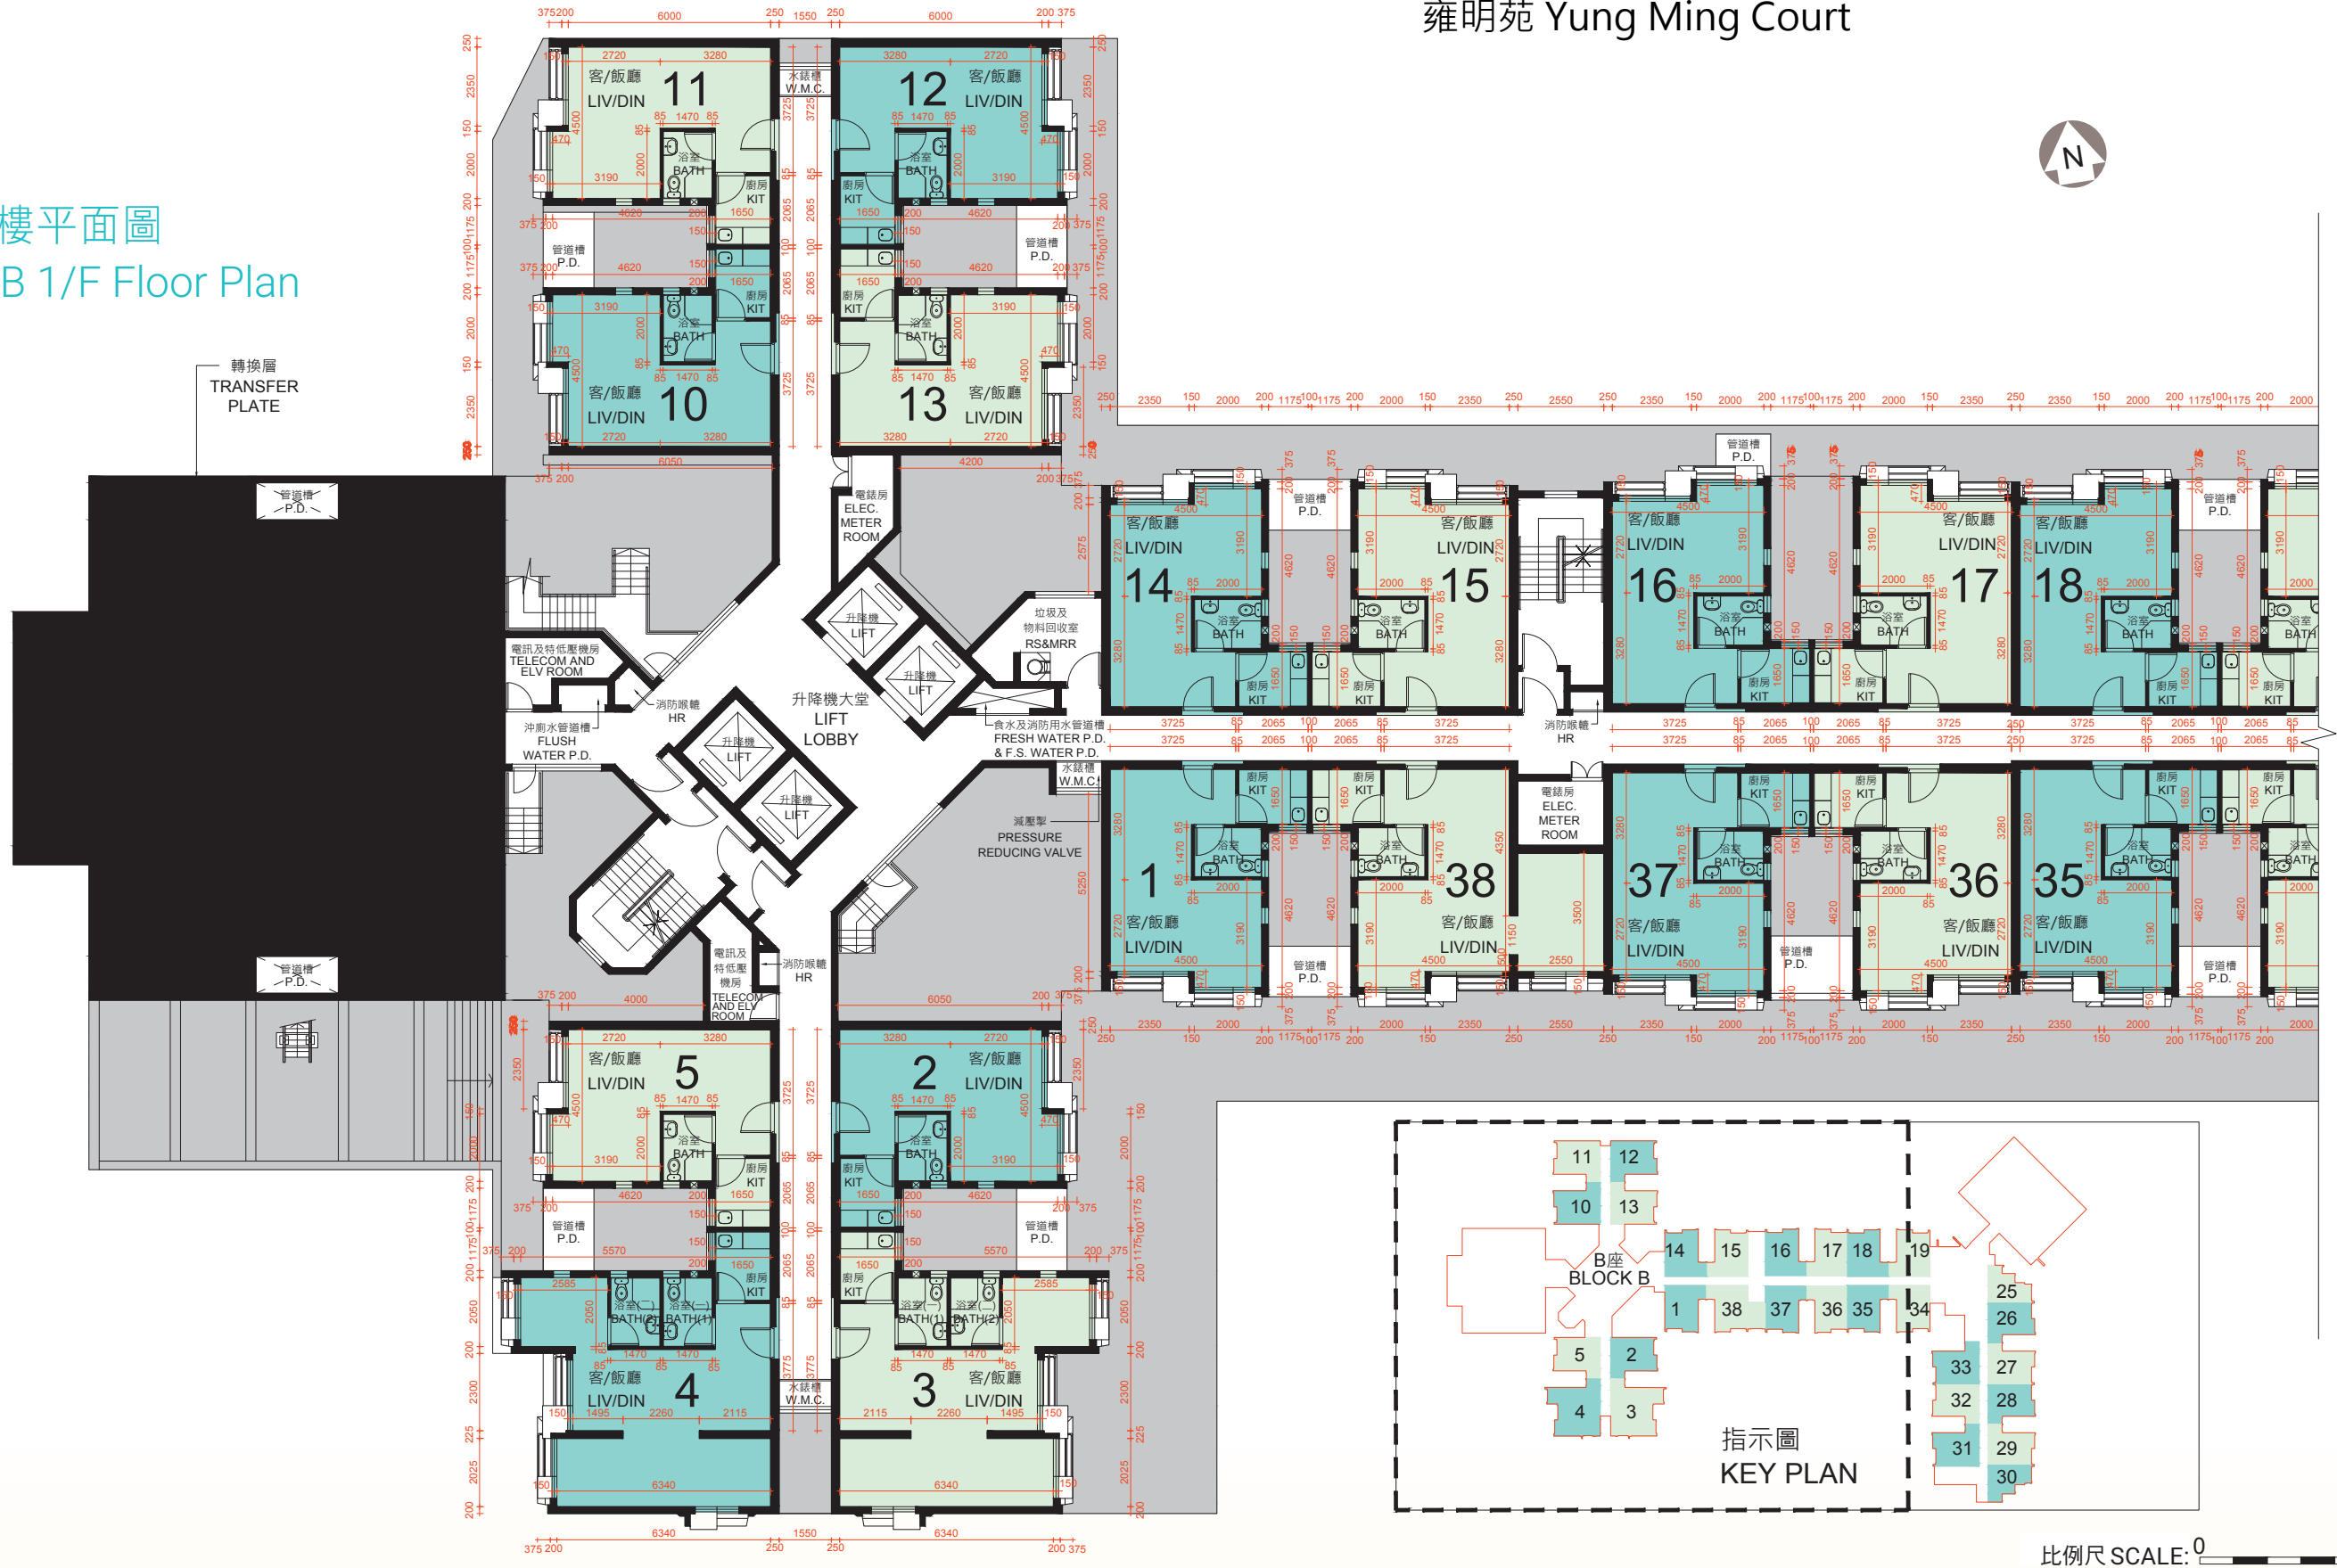

轉換層
TRANSFER PLATE

指示圖
KEY PLAN

比例尺 SCALE: 0 5 (米)
(m)

雍明苑 Yung Ming Court


圖例 NOTATION

BATH	浴室	Bathroom
HR	消防喉轆	Hose Reel
KIT	廚房	Kitchen
LIV/DIN	客 / 飯廳	Living/Dining Room
ELEC. METER ROOM	電錶房	Electrical Meter Room
RS&MRR	垃圾及物料回收室	Refuse Storage and Material Recovery Room
TELECOM AND ELV ROOM	電訊及特低壓機房	Telecommunications and Extra Low Voltage Room
W.M.C.	水錶櫃	Water Meter Cupboard
P.D.	管道槽	Pipe Duct
FLUSH WATER P.D.	沖廁水管道槽	Flush Water Pipe Duct
FRESH WATER P.D. & F.S. WATER P.D.	食水及消防水管道槽	Fresh Water Pipe Duct & Fire Service Water Pipe Duct
	簷篷 / 平台	Canopy/ Flat Roof

樓宇平面圖摘錄自2019年10月11日印製的出售居者有其屋計劃單位的雍明苑售樓書，只供參考。擬購買單位人士在購買單位前，應實地參觀並了解擬選購單位的現狀。
The floor plan is extracted from the sales brochure of Yung Ming Court under the Sale of Home Ownership Scheme Flats printed on 11 October 2019 and is for reference only. Prior to purchasing a flat, prospective purchaser should carry out on-the-spot visit to get to know the existing condition of the flat.

雍明苑 Yung Ming Court

B 座1樓平面圖
Block B 1/F Floor Plan

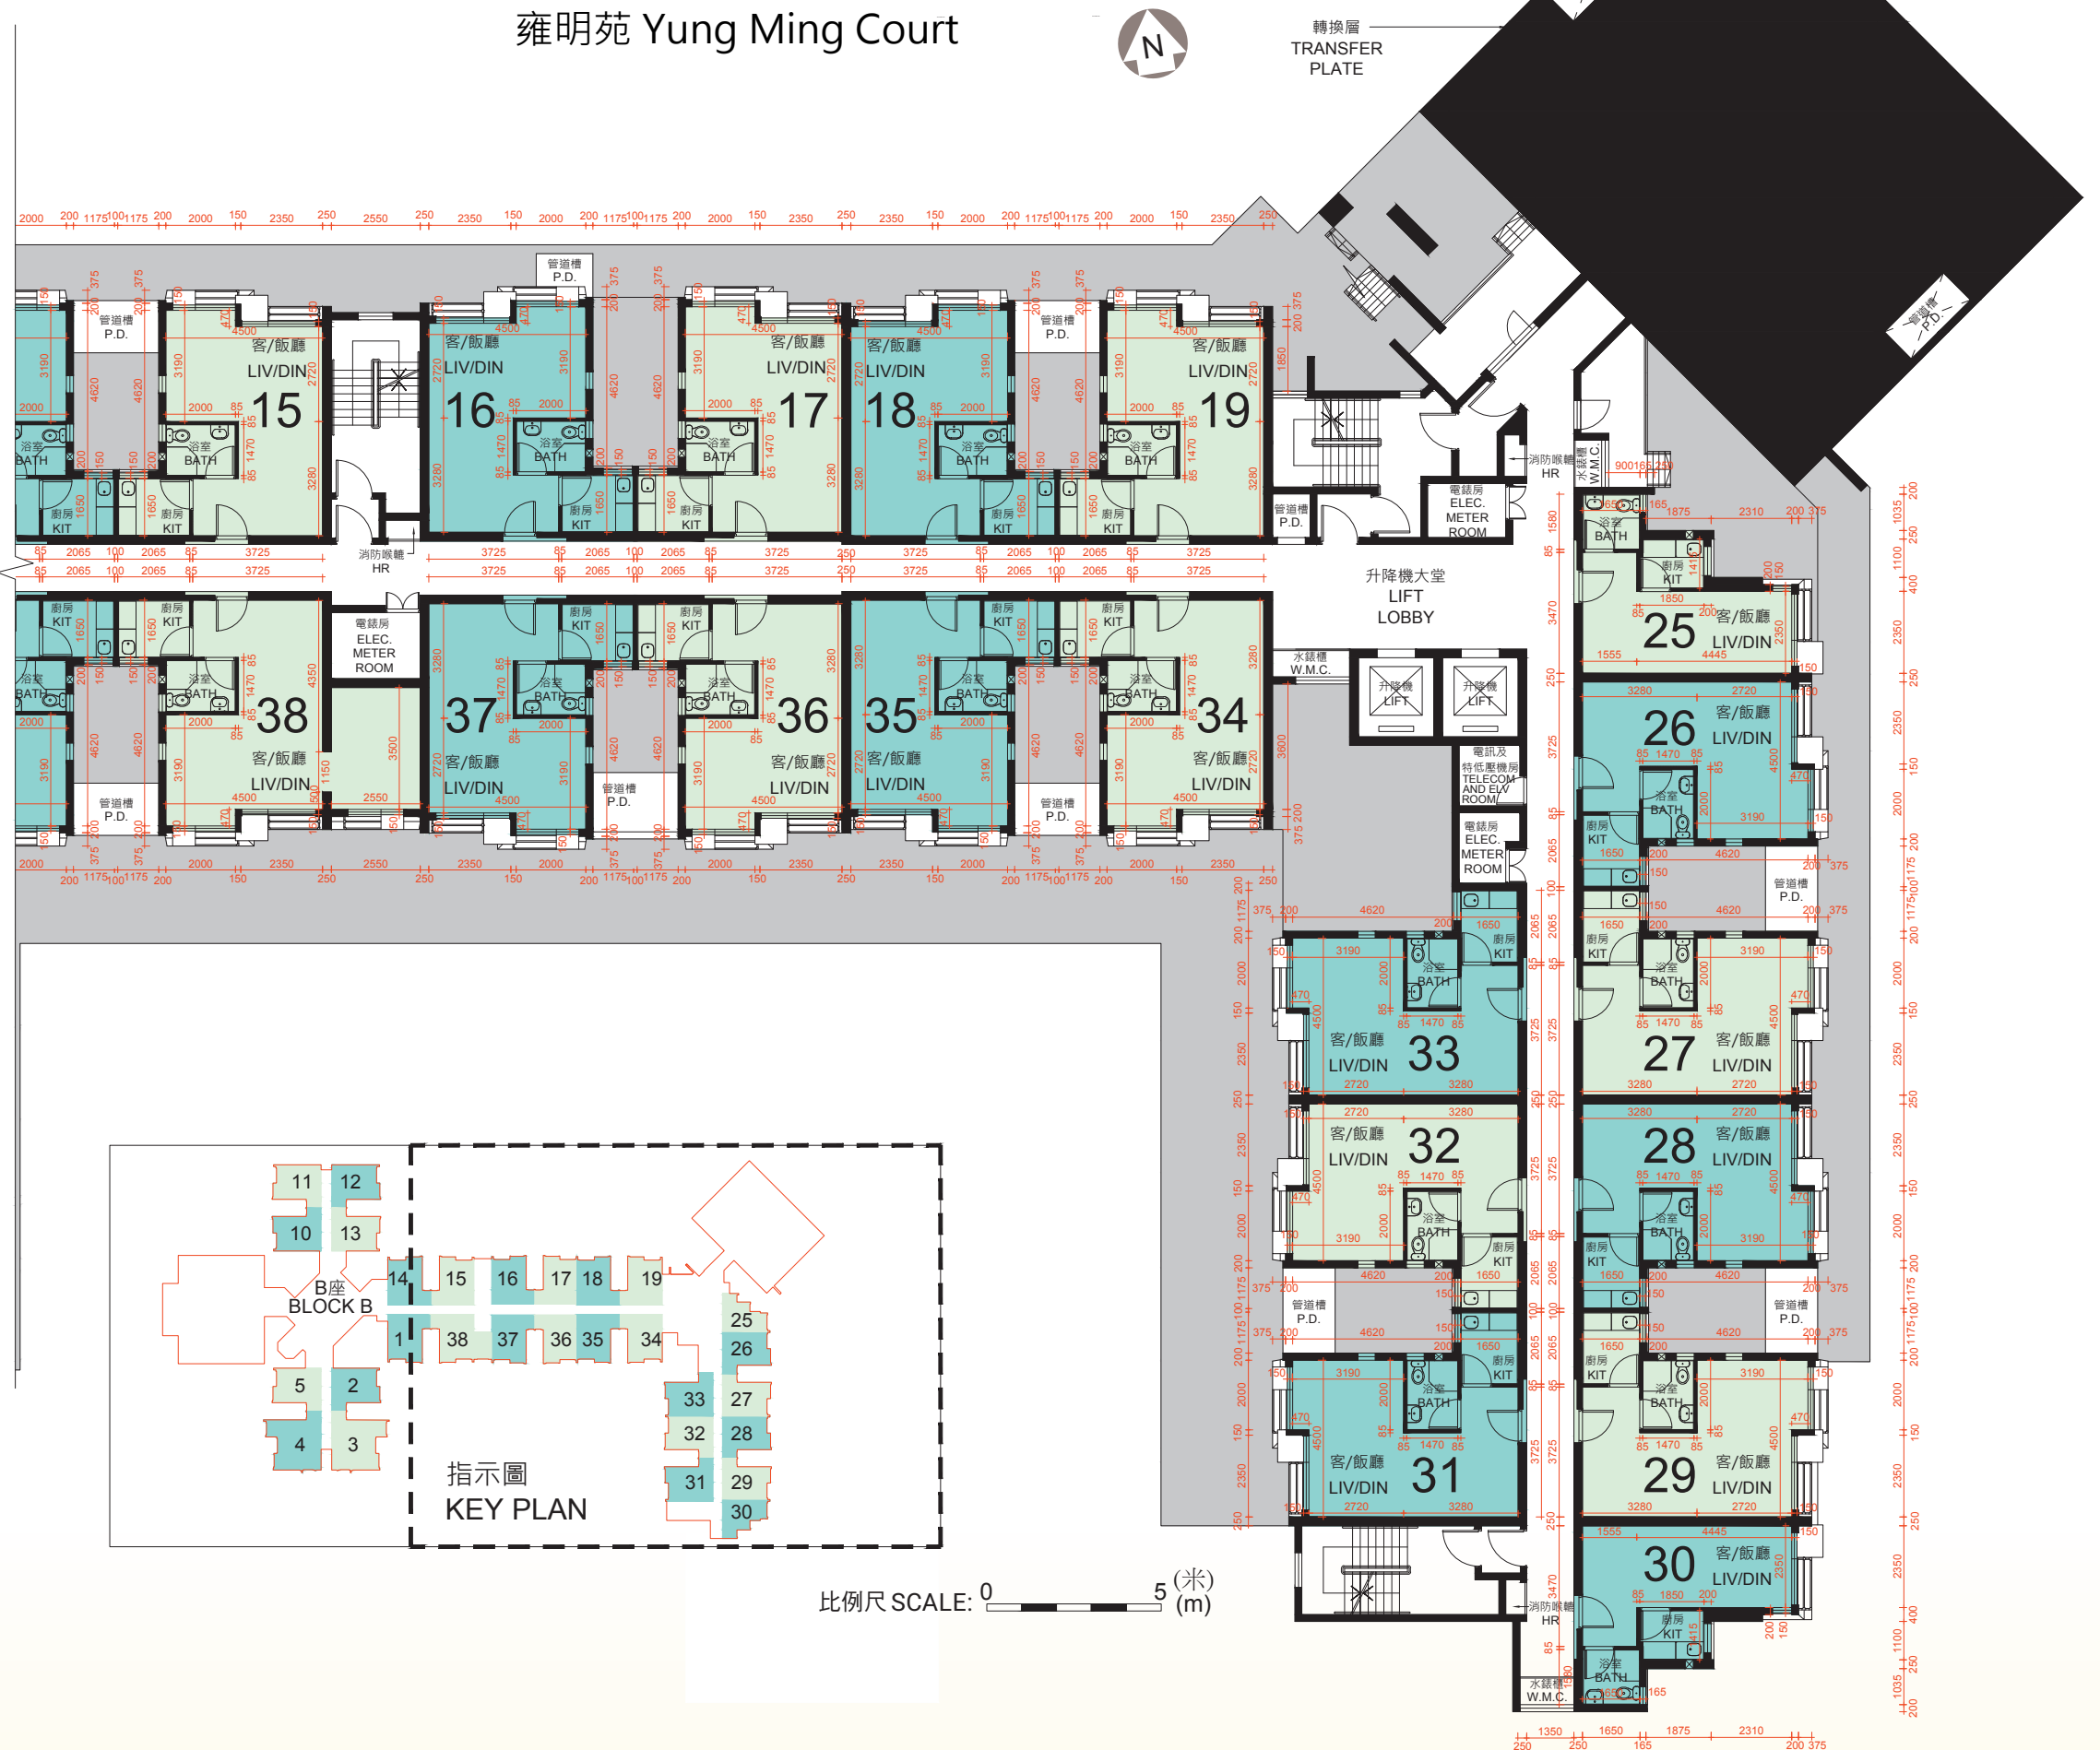

雍明苑 Yung Ming Court

圖例 NOTATION

BATH	浴室	Bathroom
HR	消防喉轆	Hose Reel
KIT	廚房	Kitchen
LIV/DIN	客 / 飯廳	Living/Dining Room
ELEC. METER ROOM	電錶房	Electrical Meter Room
RS&MRR	垃圾及物料回收室	Refuse Storage and Material Recovery Room
TELECOM AND ELV ROOM	電訊及特低壓機房	Telecommunications and Extra Low Voltage Room
W.M.C.	水錶櫃	Water Meter Cupboard
P.D.	管道槽	Pipe Duct
FLUSH WATER P.D.	沖廁水管道槽	Flush Water Pipe Duct
FRESH WATER P.D. & F.S. WATER P.D.	食水及消防水管道槽	Fresh Water Pipe Duct & Fire Service Water Pipe Duct
	簷篷 / 平台	Canopy/ Flat Roof

樓宇平面圖摘錄自2019年10月11日印製的出售居者有其屋計劃單位的雍明苑售樓書，只供參考。擬購買單位人士在購買單位前，應實地參觀並了解擬選購單位的現狀。
The floor plan is extracted from the sales brochure of Yung Ming Court under the Sale of Home Ownership Scheme Flats printed on 11 October 2019 and is for reference only. Prior to purchasing a flat, prospective purchaser should carry out on-the-spot visit to get to know the existing condition of the flat.